


Preliminary Design Criteria

Design Element	Proposed Value	Comment
Trail Width	10' Min	
Shoulder Width	2' Min	
Roadway Clear Zone	5' Min	
Profile Grades	4.5% Max	EXCEPTIONS: 8.5% STA.:51+00 to 54+00 6.5% STA.:40+00 to 47+00
Lateral Offset to Obstruction	2' Min	

Note: Design Criteria was compiled in accordance with UDOT and AASHTO Shared Path Design Guides. Additional investigation and study may result in exemptions to minimum widths which could reduce impacts to existing features.

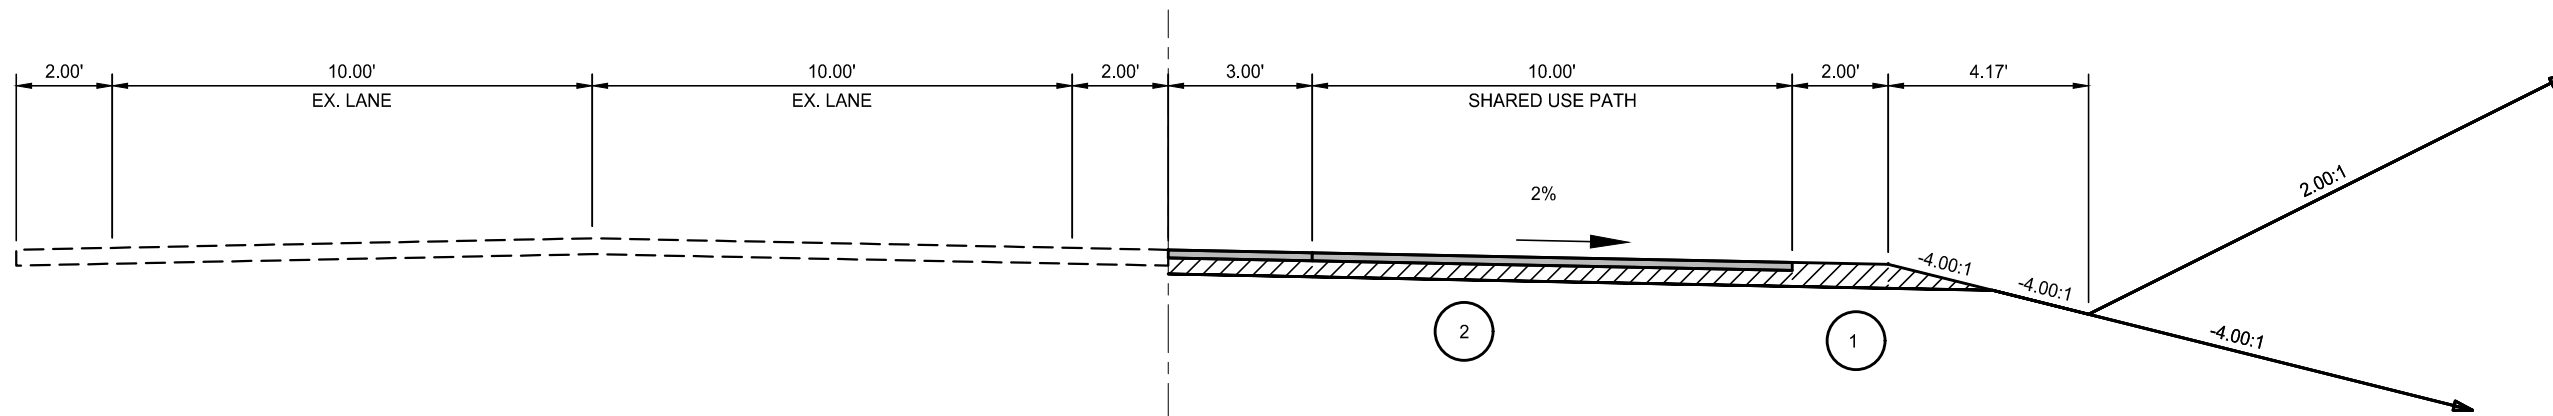


- NOTE:
1. 6" UNTREATED BASE COURSE
 2. 2" HOT MIX ASPHALT, 4" UNTREATED BASE COURSE

SHARED USE PATH

DESIGN SPEED 30 M.P.H.

Jones & DeMille Engineering, Inc.
 CIVIL ENGINEERING - SURVEYING - TESTING
 GIS - ENVIRONMENTAL
 1.800.748.5275 www.jonesanddemic.com

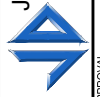

GRAND COUNTY
 SPANISH VALLEY SHARED USE PATH

EX-01

GRAND COUNTY

SHEET NO. EX-01

APPROVAL RECOMM. DATE
 PROJECT DESIGN ENGINEER DATE
 QUALITY MANAGEMENT REVIEW DATE

PROJECT NUMBER:
 1902-230

SCALE:
 1" = 4'

DWG NAME:
 H:\JDI\Proj\1902-230\dwg\TS_1809-350.dwg

REVISIONS

REMARKS

NO. DATE

UPDATED: 10/14/2019
 PLOTTED: 10/14/2019