


LOT 1 (NE 1/4 NE 1/4) SECTION 2 T26S R21E

SCALE: 1" = 100'

THIS PLAN IS MADE SOLELY FOR THE PURPOSES OF ASSISTING IN LOCATING THE LAND, AND THE RECORDER'S OFFICE ASSUMES NO LIABILITY FOR VARIATIONS IF ANY, WITH AN ACTUAL SURVEY.

MEADOWBROOK DITCH 2 6673 1/4 SECTION 21 T26S R21E

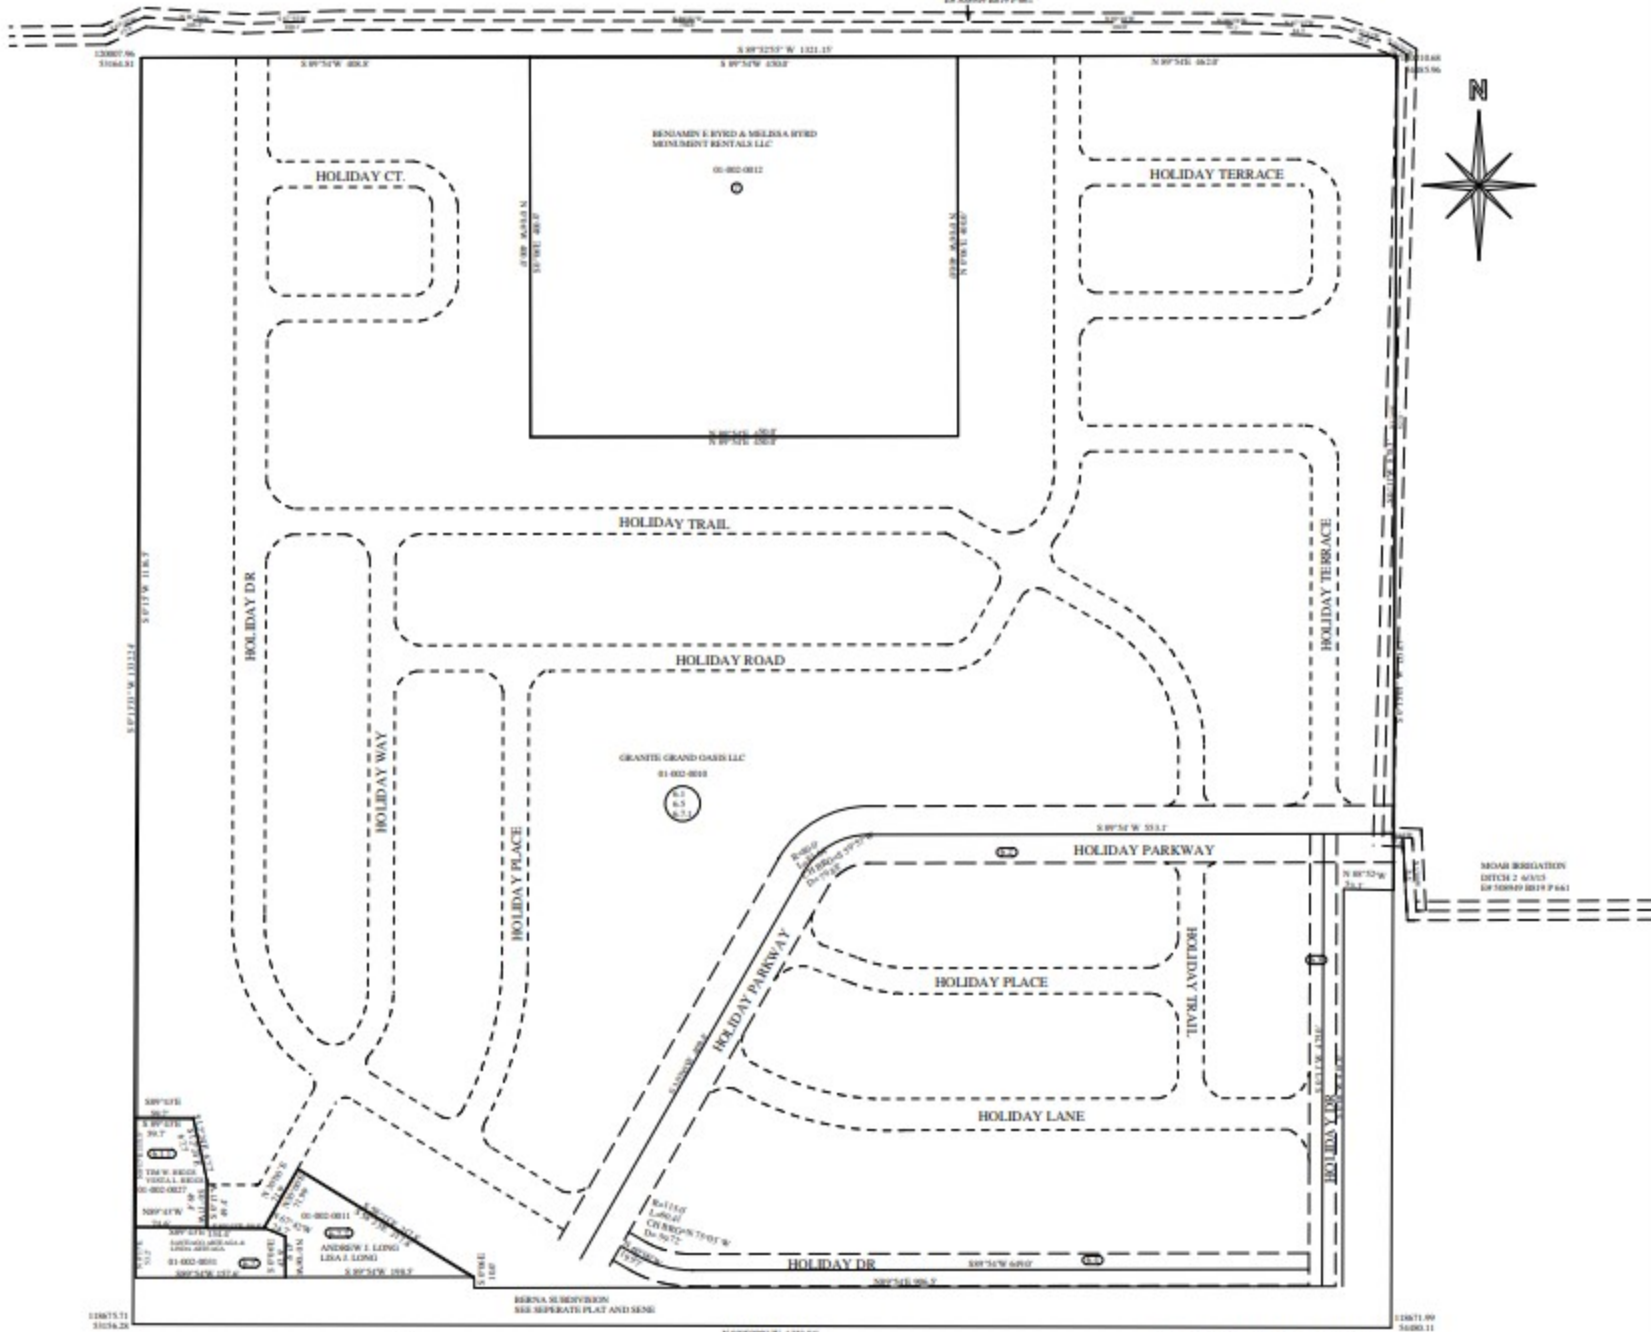

NOTE:
 HOLIDAY CT., HOLIDAY TRAIL,
 HOLIDAY ROAD, HOLIDAY WAY,
 HOLIDAY PLACE, HOLIDAY LANE,
 HOLIDAY TERRACE, AND
 A PART OF HOLIDAY DRIVE,
 ARE FOR REFERENCE ONLY
 AND ARE APPROXIMATELY DRAWN
 SEE LARSEN SURVEY DATED 11-18-08 FOR
 GRAND OAKS MERLE HOME.

THIS INFORMATION USED TO DRAW THIS PLAT
 IS FROM THE G.L.O. SURVEY PLATS, PRIVATE
 SURVEYS AND MYLAR PLATS LOCATED AT
 THE RECORDER'S OFFICE.